


# ELASTOFALT EP

*latexfalt*

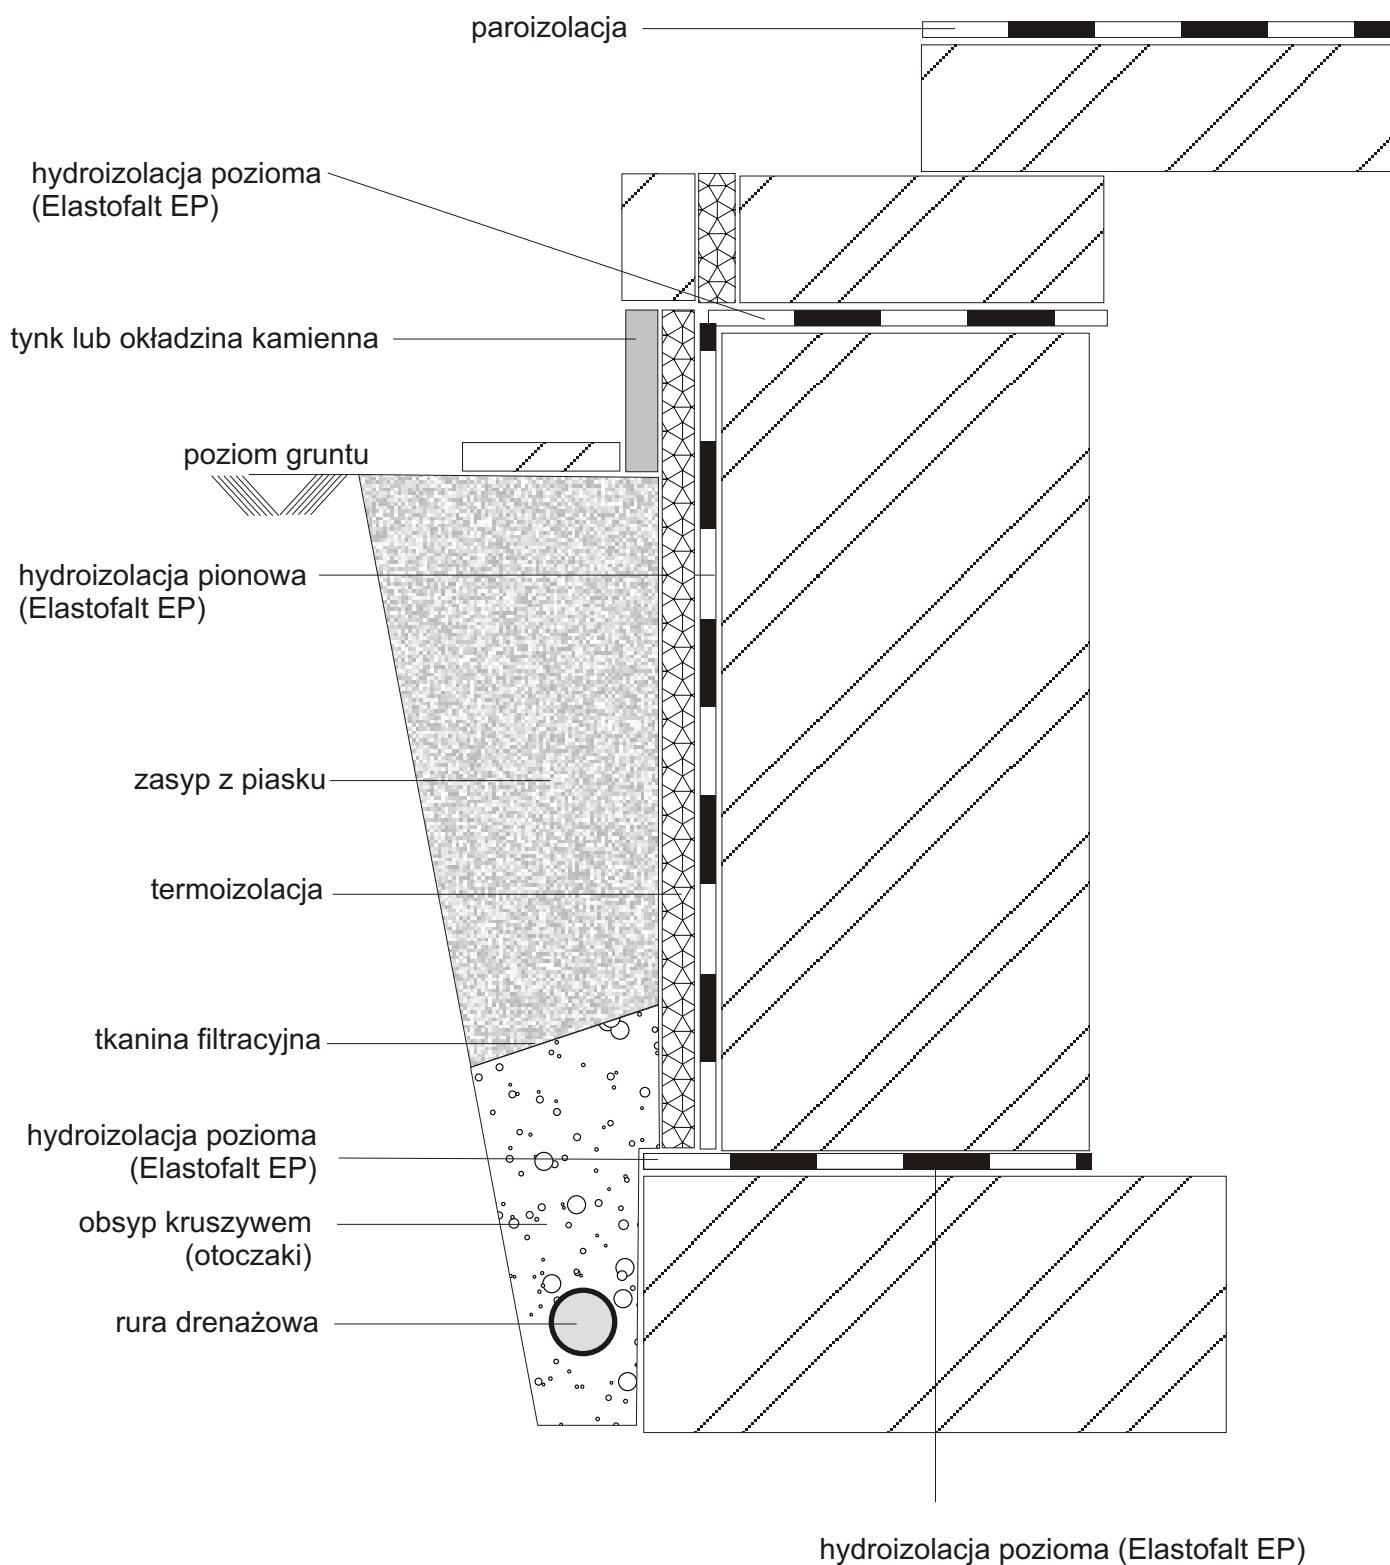

**ARMA ASPHALT**  
ENGINEERING

ul. Na Wyřebę 1  
31-350 Kraków  
NIP 676-129-39-70

tel./fax: (012) 626 35 21  
tel.: (0501) 33 15 22  
armaasphalt@armaasphalt.com  
www.armaasphalt.com

